


2019162

2019162

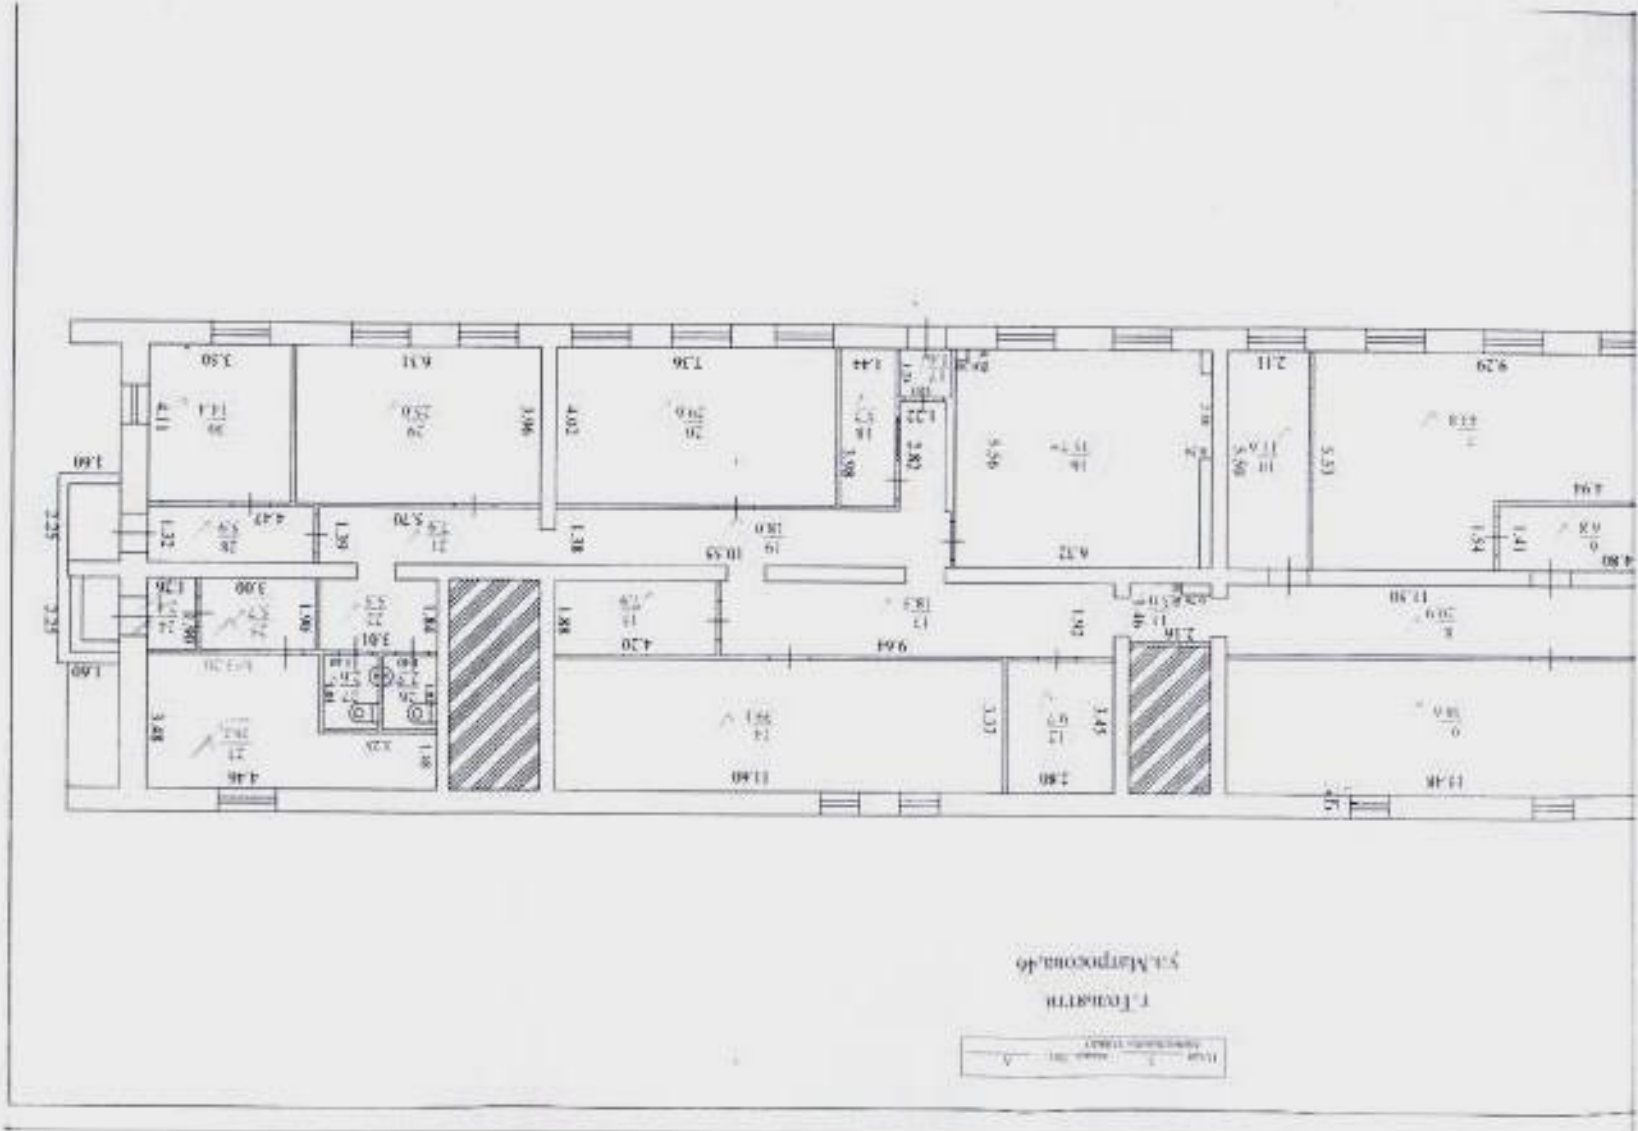

1:100

r. Fouarim

s.a. Maripocun, 46