


16.12

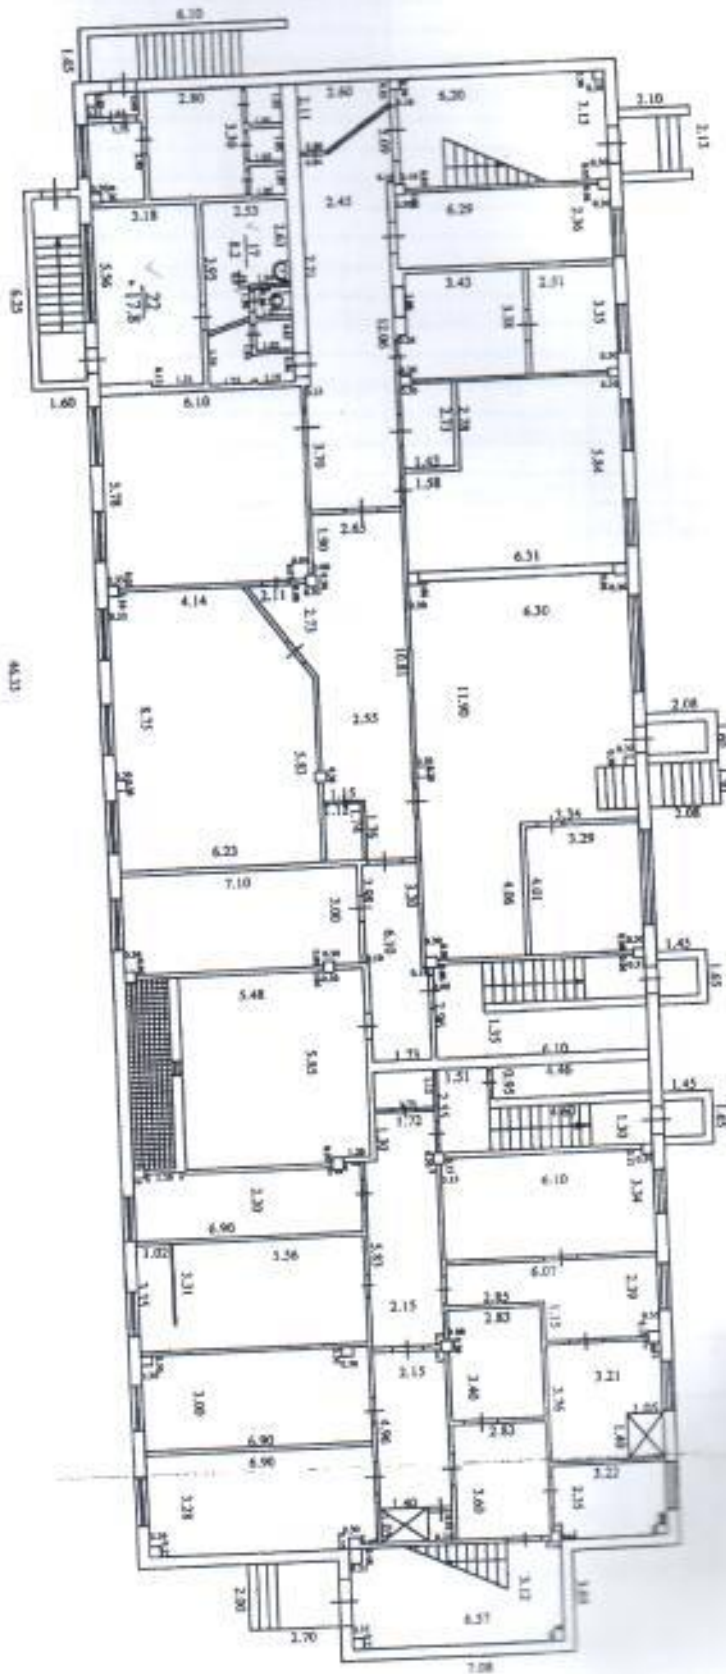




